

LIFE BEGINS HERE

Peace Assured

SRI VASAVI
PROJECTS

Sri Vasavi Projects proudly presents NIMZ Galaxy II, a seamless extension of our grand success. Spanning 6.15 acres beside the proposed NIMZ project and Mumbai Highway, this is where dreams find their home. Thoughtfully planned with wide roads, lush plantations, serene gardens, and all the luxuries and necessities of modern living, we bring paradise closer to you. With diverse options to suit your needs and budget, claim your perfect spot in this curated haven, designed for your life, your future.



KAMKOLE
MUMBAI HIGHWAY

TO RAIKODE >>

EXISTING 100' WIDE ROAD

<< TO KAMIKOLE

12' WIDE ROAD WIDENING AREA



Layout Plan



NIMZ GALAXY-II

Villa Plots @ Kamkole, Mumbai Highway

PROJECT HIGHLIGHTS

- 6.15 ACRES LAYOUT
- DTCP & TG RERA APPROVED
- 33 FEET BT ROADS
- 100% VASTU
- MODERN STREET LIGHTS
- PARKS AND PLANTATION
- DRAINAGE
- ELECTRICITY
- 24/7 SECURITY
- RAIN WATER HARVESTING PITS
- AVENUE PLANTATION
- POLLUTION FREE ENVIRONMENT
- CHILDREN PLAY AREA
- LANDSCAPE GARDEN
- SPOT REGISTRATION



TLP No. 231/2023/H




LOCATION MAP

(NOT TO SCALE)



NIMZ GALAXY-II

Villa Plots @ Kamkole, Mumbai Highway

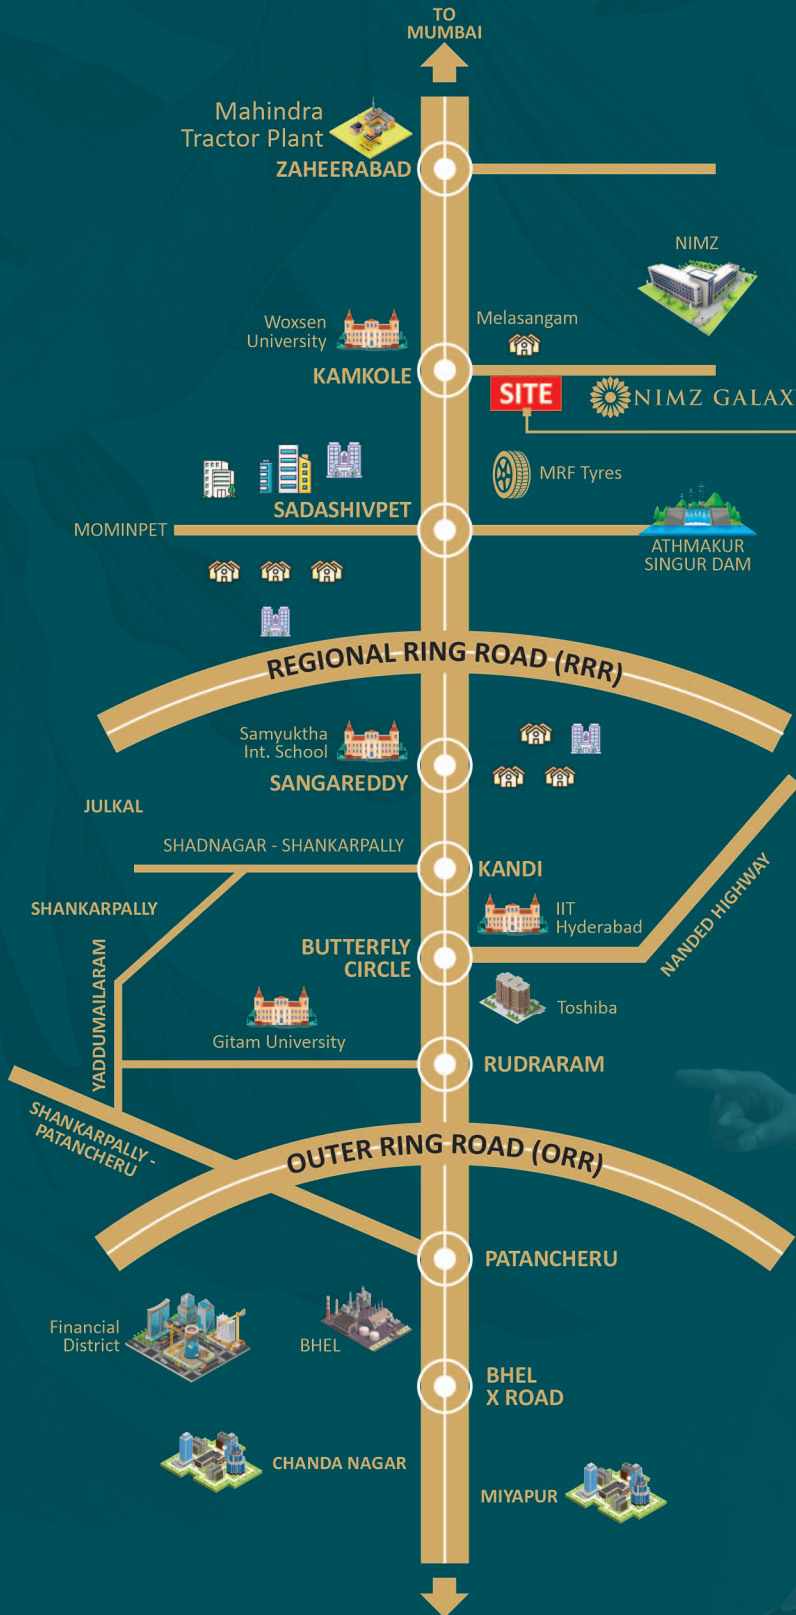

NEXT TO THE HIGHWAY

Future Awaits

Nestled perfectly between urban convenience and countryside serenity, NIMZ Galaxy II offers the best of both worlds. Thoughtfully crafted for sustainability, accessibility, and luxury, this rising urban hub is just moments away from every necessity. Located near the proposed Regional Ring Road, it connects you effortlessly to Telangana's commercial hotspots, including the thriving metropolis of Hyderabad. With easy access to opportunities, healthcare, education, culture, and entertainment, this is where life flourishes. Step into a utopia, where every moment feels just right.

- > 02 Mins Drive from Mumbai Highway
- > 05 Mins Drive to Woxsen University
- > 10 Mins Drive to Food Processing Zone 300 Acres
- > 10 Mins Drive to MRF Limited, Medak Plant
- > 15 Mins Drive to Regional Ring Road (RRR)
- > 15 Mins Drive to Zaheerabad
- > 15 Mins Drive to Mahindra & Mahindra
- > 20 Mins Drive to IIT Sangareddy
- > 20 Mins Drive to Samyuktha International School
- > 30 Mins Drive to Outer Ring Road (ORR)



Scan for Site Location



Office Address:

Plot No. 556, Parvathi Residency, Flat No. 301 & 302,
Beside Ratnadeep Super Market, Mathrusree Nagar,
Miyapur, Hyderabad, Telangana-500049.

www.srivasaviprojects.com

For more details

Note: This brochure is only a conceptual presentation of the project and not a legal offering.
The promoters reserve the right to alter and make changes in elevation, specifications and plans as deemed fit.

concept of **TRIOCHI** 8099 111 080